





COPYRIGHT © W.K. DICKSON & CO., INC. ALL RIGHTS RESERVED. REPRODUCTION OR USE OF THE CONTENTS OF THIS DOCUMENT, ADDITIONS OR DELETIONS TO THIS DOCUMENT, IN WHOLE OR IN PART, WITHOUT WRITTEN CONSENT OF W.K. DICKSON & CO., INC. IS PROHIBITED. ONLY COPIES FROM THE ORIGINAL OF THIS DOCUMENT, MARKED WITH AN ORIGINAL SIGNATURE AND SEAL, SHALL BE CONSIDERED TO BE VALID, TRUE COPIES.

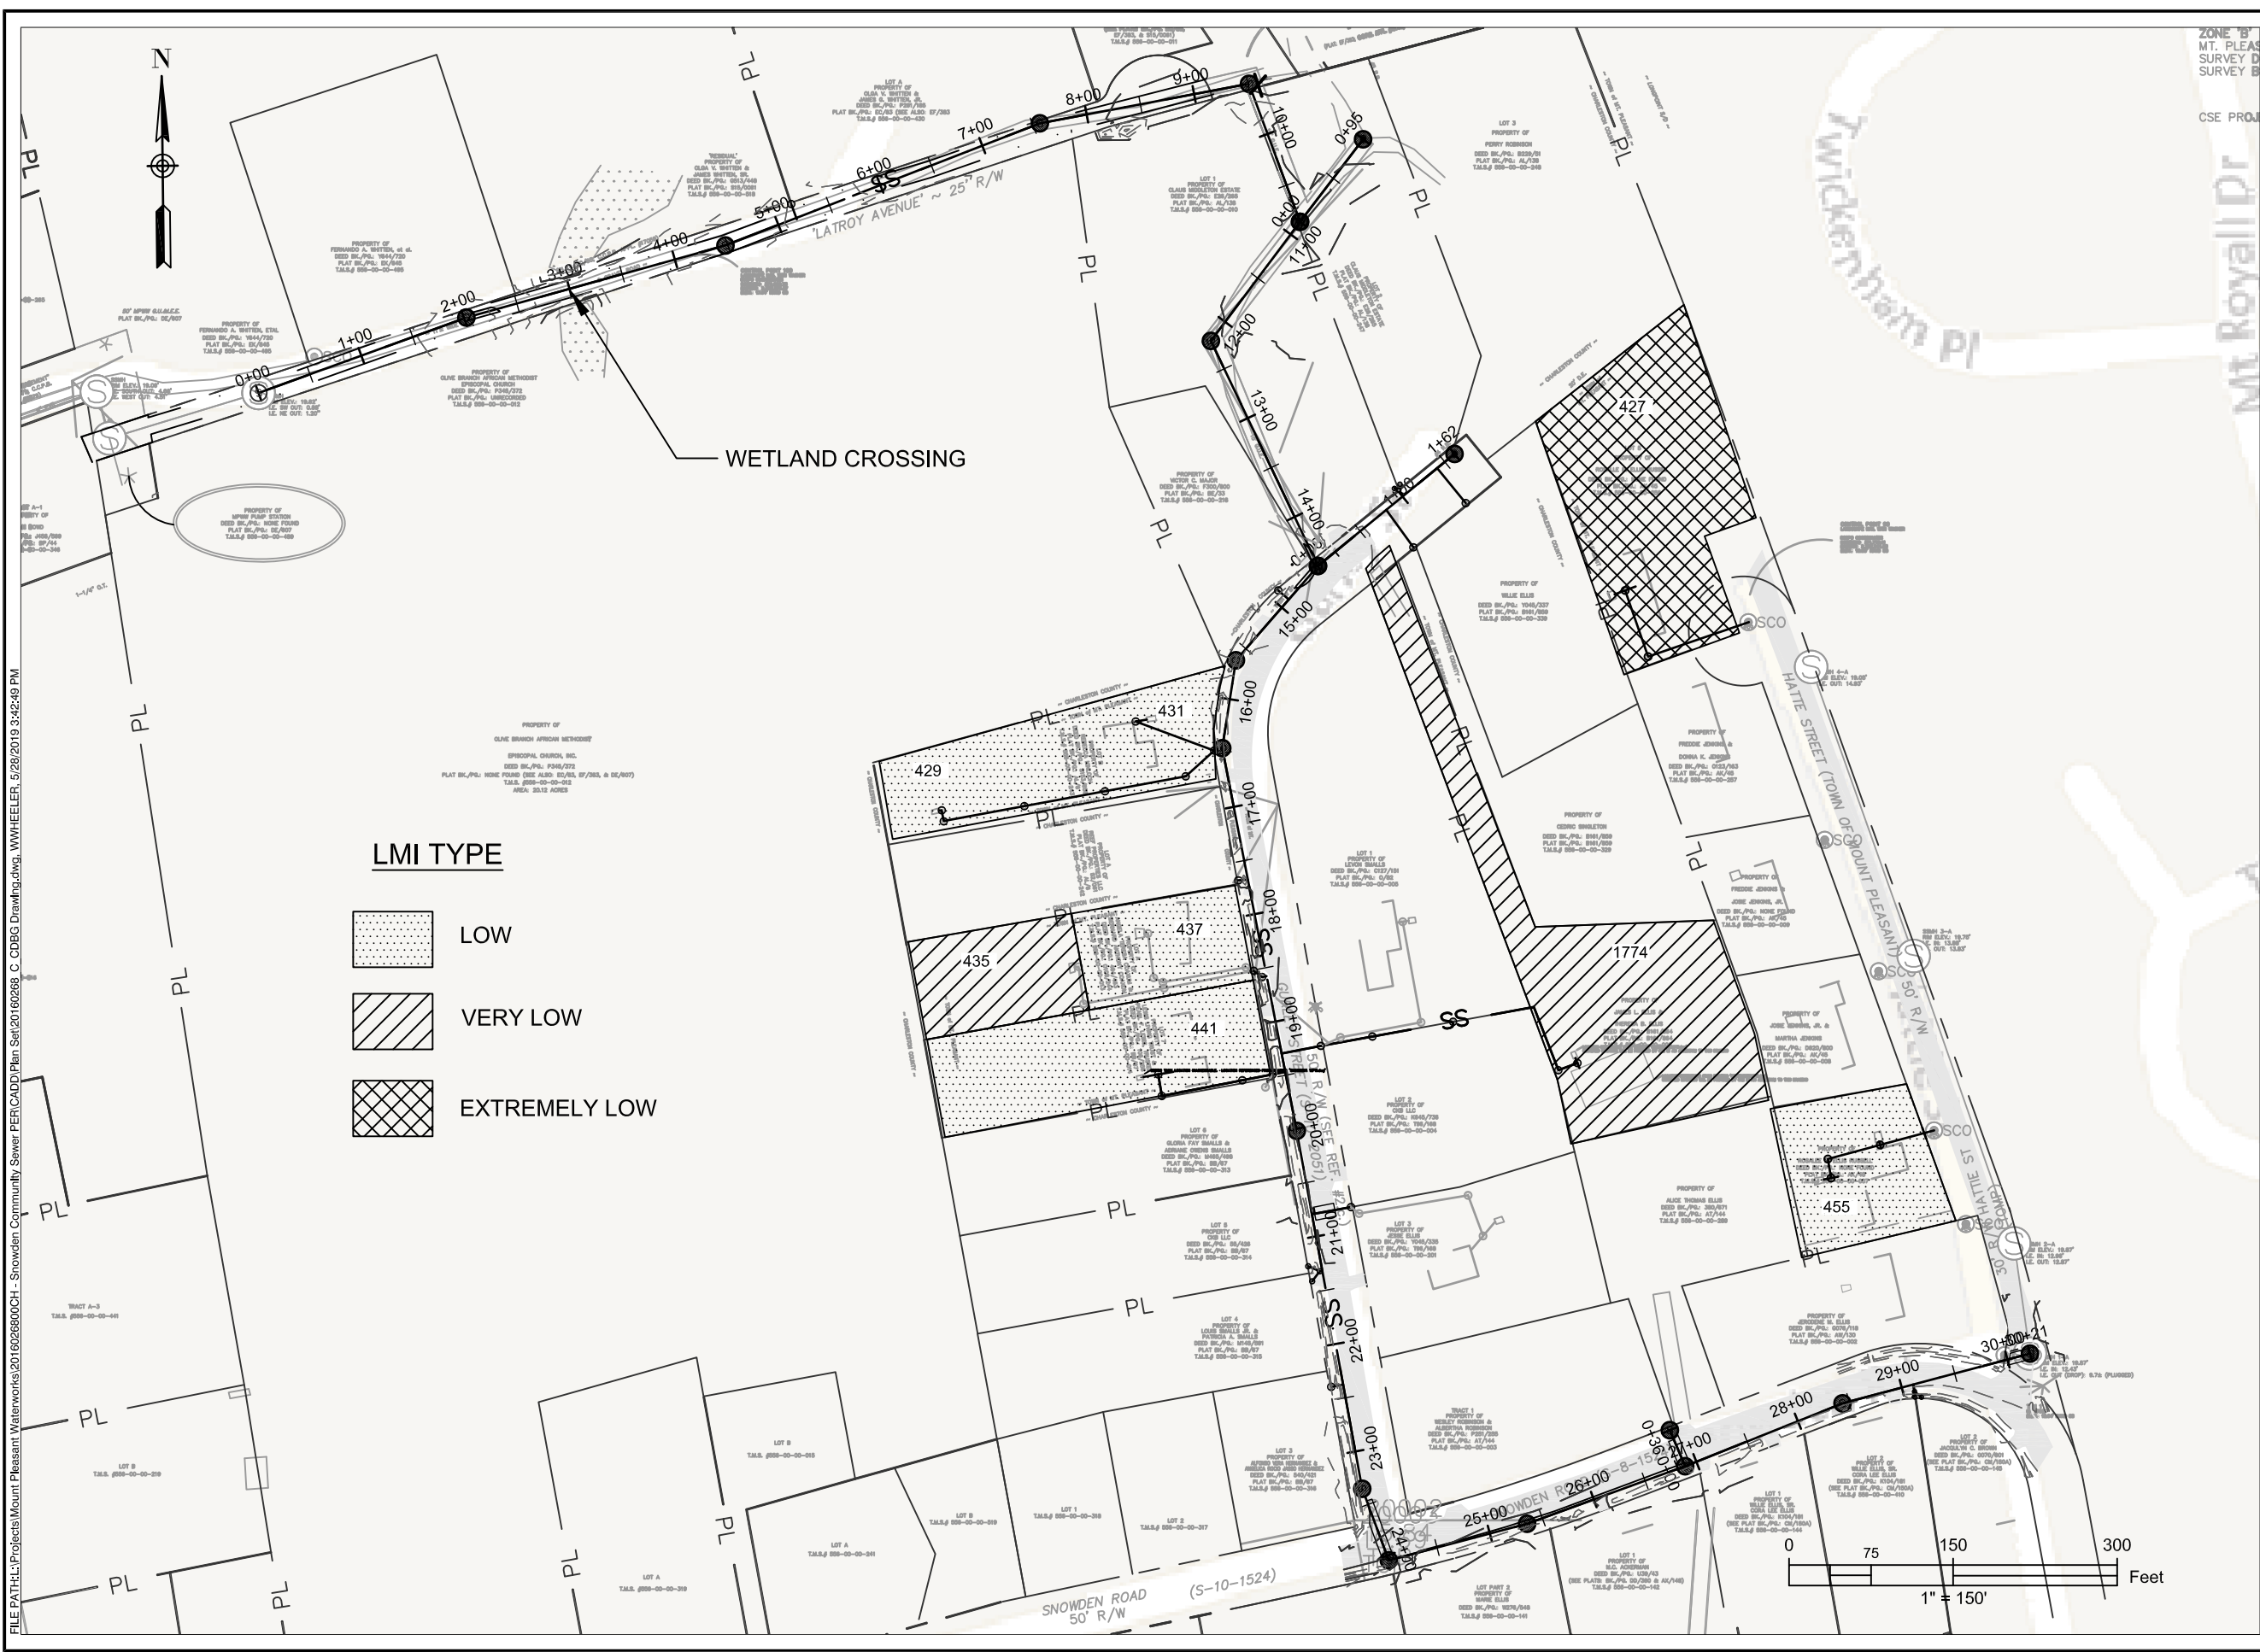

LMI TYPE

	LOW
	VERY LOW
	EXTREMELY LOW

FILE PATH: \\Projects\Mount Pleasant\Waterworks\2016026800CH - Snowden Community Sewer\PER\CADD\Plan Set\20160268 C. CDBG Draw.mxd, WWHHEELER, 5/28/2019 3:42:49 PM

WK DICKSON
community infrastructure consultants

162 SEVEN FARMS DRIVE
SUITE 210
CHARLESTON, SC 29492
(t)843-416-5560
(f)843-416-5563
WWW.WKDICKSON.COM

PROJECT NAME: SNOWDEN COMMUNITY SEWER PHASE 2

DRAWING TITLE: PROJECT MAP
LINE B - CDBG PROJECT AREA

PROJ. MGR.:	WRF
DESIGN BY:	WRF
DRAWN BY:	EDV
PROJ. DATE:	02/16/2017
DRAWING NUMBER:	2 OF 2
WKD PROJ. NO.:	20160268.00.CH